

THIS DRAWING IS THE PROPERTY OF THE BAY COMPANIES INC. AND IS NOT TO BE REPRODUCED OR USED FOR ANY PROJECT IN WHOLE OR IN PART WITHOUT EXPRESS WRITTEN PERMISSION.

FILED:
23082_CUP_concept_plans
DATE:
January 24, 2024
REVISED:
May 1, 2024
REVISED:
REVISED:



8500 BELL CREEK ROAD
MECHANICSVILLE, VA 23116
(804) 569-7060
FAX: (804) 569-7061

PROJECT:
Oasis Church
Route 301
Henry District
Hanover County, Virginia

SHEET:
Concept Plan

SHEET NO:
C1

JOB NO. 23082

MATTHEW R. JONES
 800 GROVE LANE SUITE 100
 MECHANICSVILLE, VA 23116
 (804) 569-7060
 mjr@baycompanies.com
 www.baycompanies.com



COUNTRY LEDGESTONE



1 West Elevation
 1/8" = 1'-0"



2 East Elevation
 1/8" = 1'-0"

Labels: MEDIUM BRONZE COLOR METAL ROOF, WHITE/CREAM COLOR METAL STEEPLE, LIGHT STONE COLOR BRICK VENEER, GLASS (CLEAR), GLASS (SPECIALTY), ALUMINUM FRAMES, COUNTRY LEDGESTONE MASONRY/STONE VENEER, METAL DOOR W/ METAL FRAMES.

AGECROFT REAL ESTATE

OASIS CHURCH


REV #	DATE	DESCRIPTION
1	10/20/23	NEW CONSTRUCTION
2	11/15/23	REVISED
3	12/15/23	REVISED
4	01/24/24	REVISED

PROJECT: OASIS CHURCH
 DRAWN BY: Matthew R. Jones
 CHECKED BY: [Blank]
 DATE: 01/24/24


BUILDING ELEVATION
 A200
 1/8" = 1'-0"

ORIGINAL DRAWING SIZE IS 11" X 17" (1/8" SCALE) DRAWING FOR MEASUREMENTS

MATTHEW R. JONES
 800 GROVE LANE SUITE 100
 MECHANICSVILLE, VA 23116
 (804) 569-7060
 mjr@baycompanies.com
 www.baycompanies.com

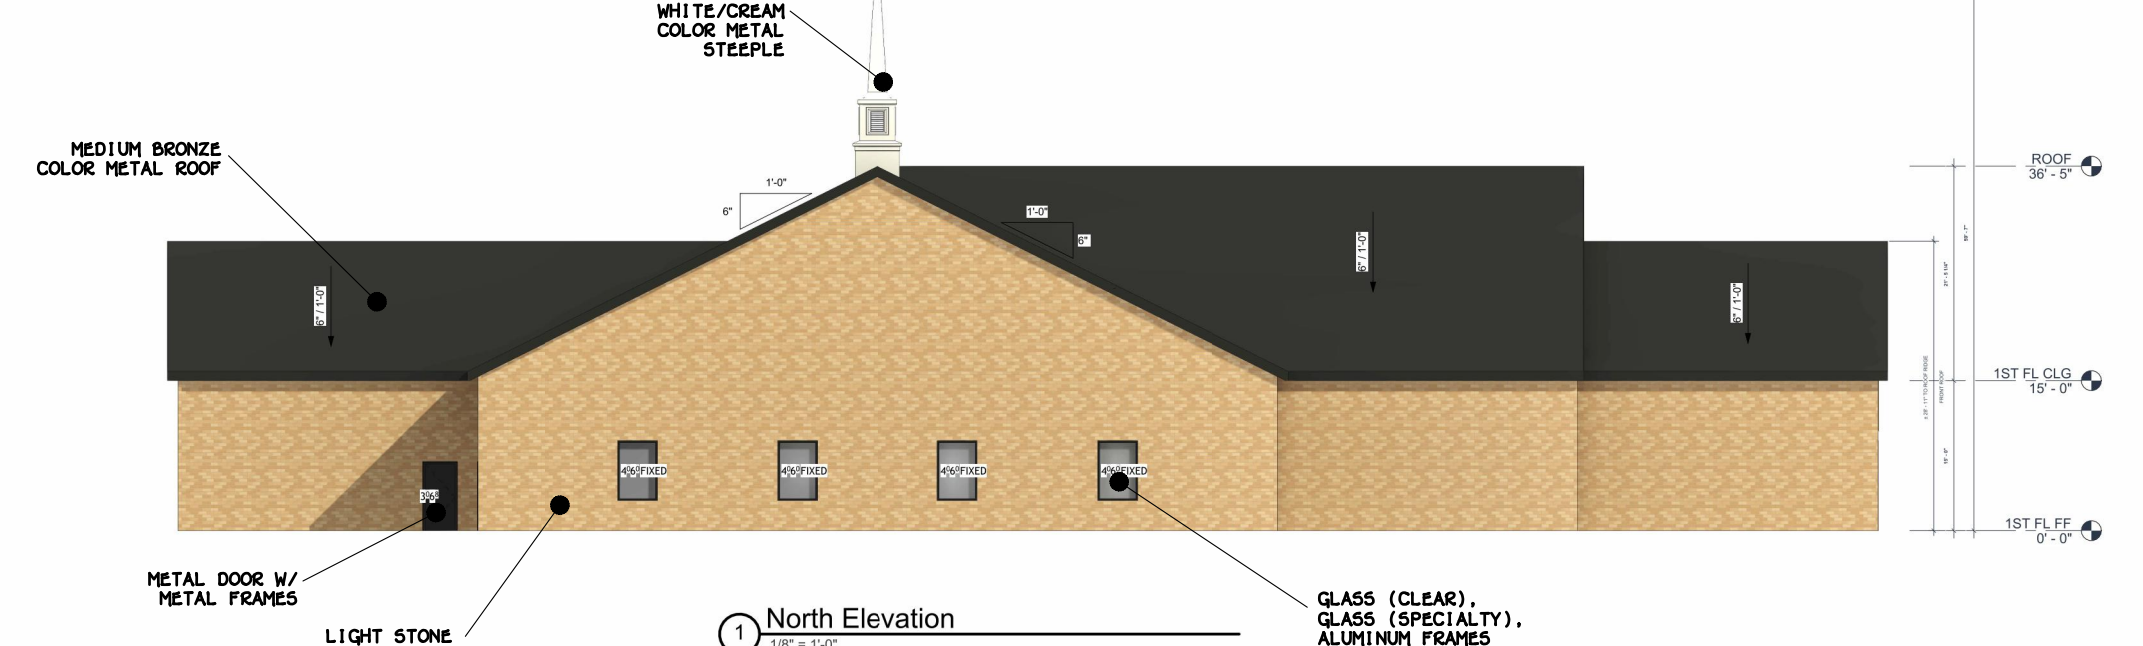

1 North Elevation
 1/8" = 1'-0"

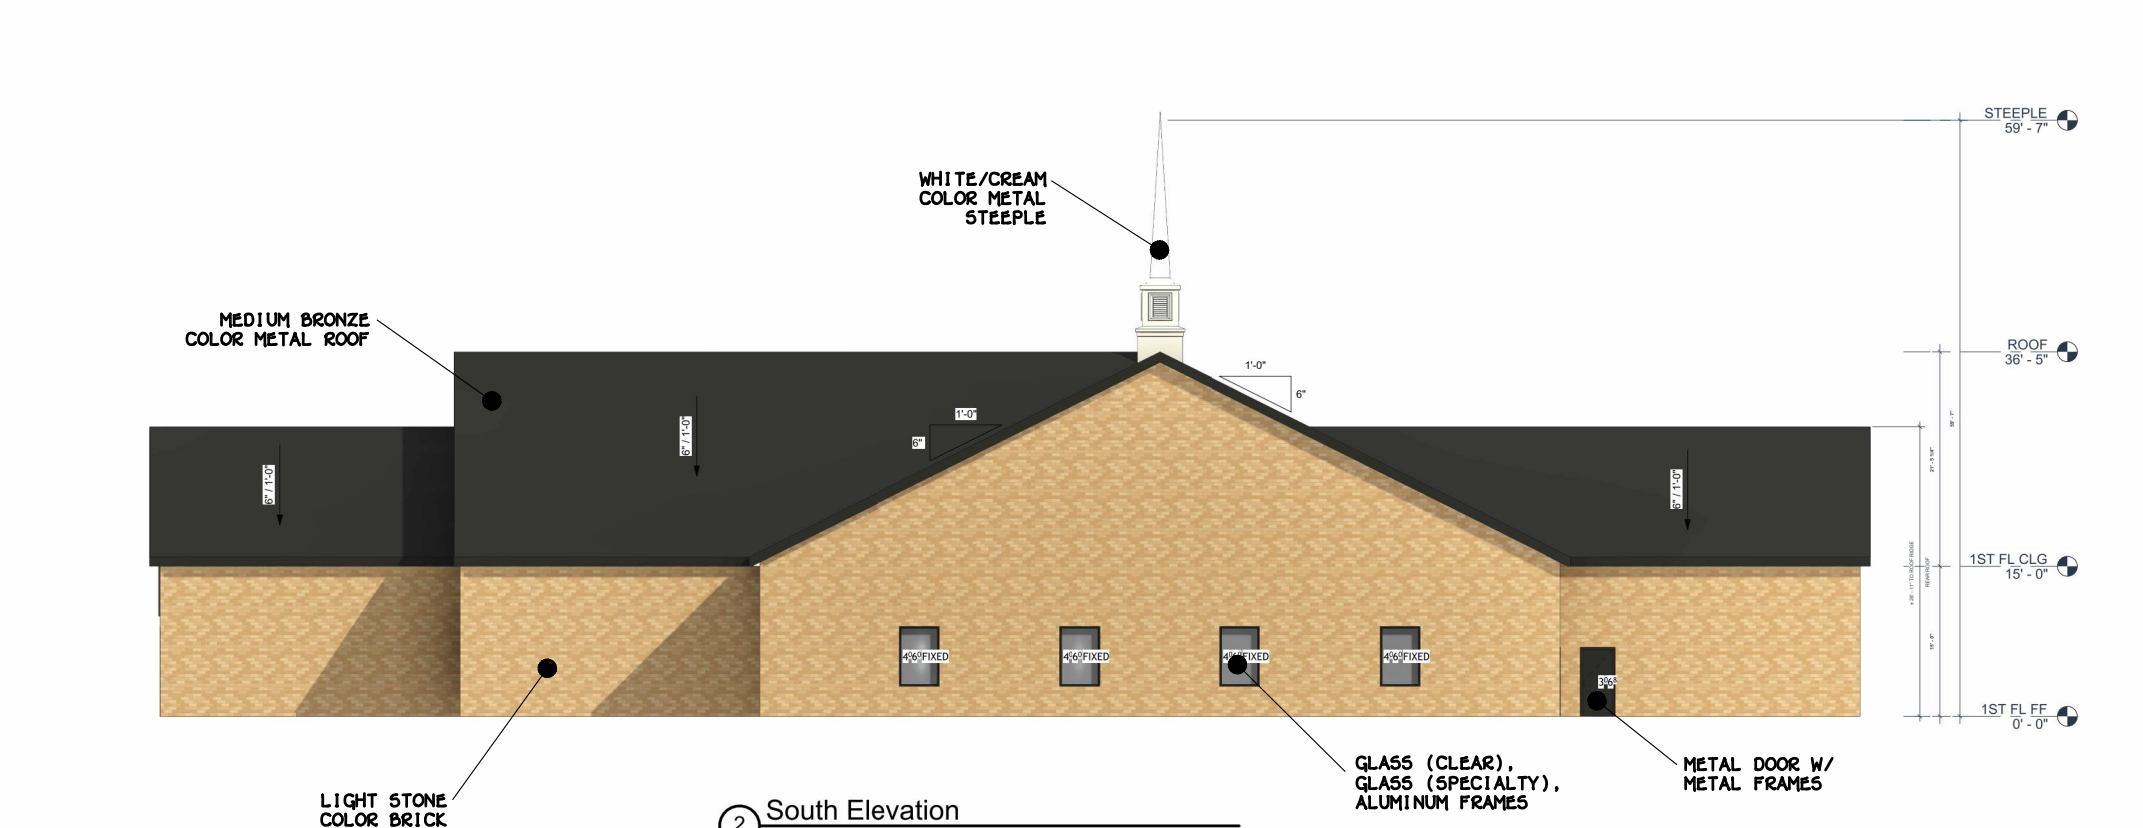

2 South Elevation
 1/8" = 1'-0"

Labels: MEDIUM BRONZE COLOR METAL ROOF, WHITE/CREAM COLOR METAL STEEPLE, LIGHT STONE COLOR BRICK VENEER, METAL DOOR W/ METAL FRAMES, GLASS (CLEAR), GLASS (SPECIALTY), ALUMINUM FRAMES.

AGECROFT REAL ESTATE

OASIS CHURCH


REV #	DATE	DESCRIPTION
1	10/20/23	NEW CONSTRUCTION
2	11/15/23	REVISED
3	12/15/23	REVISED
4	01/24/24	REVISED

PROJECT: OASIS CHURCH
 DRAWN BY: Matthew R. Jones
 CHECKED BY: [Blank]
 DATE: 01/24/24

BUILDING ELEVATION
 A201
 1/8" = 1'-0"

ORIGINAL DRAWING SIZE IS 11" X 17" (1/8" SCALE) DRAWING FOR MEASUREMENTS

MATTHEW R. JONES
 800 GROVE LANE SUITE 100
 MECHANICSVILLE, VA 23116
 (804) 569-7060
 mjr@baycompanies.com
 www.baycompanies.com

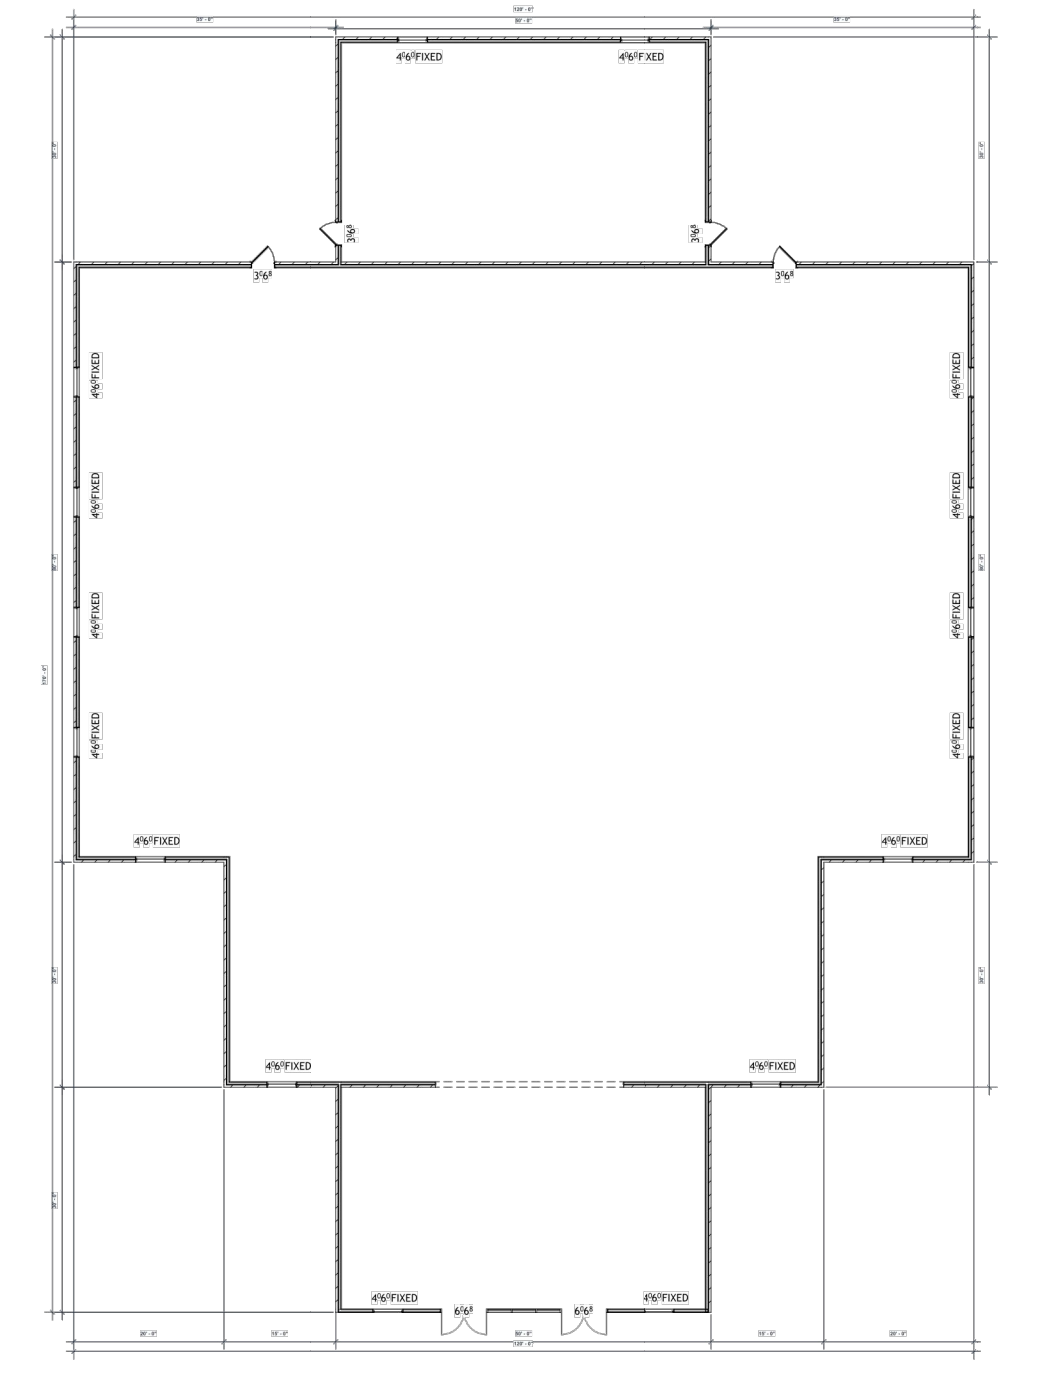

1 PROPOSED FIRST FLOOR PLAN
 3/32" = 1'-0"

FLOOR PLAN GENERAL NOTES

- ALL DIMENSIONS ARE FROM FACE OF NEW WALLS AND FINISHED SURFACES OF EXISTING WALLS (UNLESS OTHERWISE NOTED).
- TYPICAL INTERIOR PARTITION IS 2 1/2" STUD @ 16" O.C. WITH ONE LAYER OF 5/8" GYPSUM BOARD ON EACH SIDE. EXCEPT WHERE NOTED ON PLANS, USE 5/8" STUDS AT 16" O.C.

FLOOR PLAN KEYNOTES

AGECROFT REAL ESTATE

OASIS CHURCH

REV #	DATE	DESCRIPTION
1	10/20/23	NEW CONSTRUCTION
2	11/15/23	REVISED
3	12/15/23	REVISED
4	01/24/24	REVISED

PROJECT: OASIS CHURCH
 DRAWN BY: Matthew R. Jones
 CHECKED BY: [Blank]
 DATE: 01/24/24

FLOOR PLAN
 A100
 3/32" = 1'-0"

ORIGINAL DRAWING SIZE IS 11" X 17" (3/32" SCALE) DRAWING FOR MEASUREMENTS

PAVILION



Labels: METAL ROOF, WHITE METAL DOWNPOUT, WHITE VINYL WRAPPED WOOD FRAME.



Labels: METAL ROOF, WHITE VINYL WRAPPED WOOD FRAME, WHITE VINYL WRAPPED METAL SPIGOT, WHITE METAL DOWNPOUT.



Labels: STAINED WOOD FRAME, WHITE VINYL WRAPPED WOOD FRAME.






Labels: WHITE VINYL WRAPPED METAL SPIGOT, METAL ROOF, WHITE VINYL WRAPPED WOOD FRAME.

THIS DRAWING IS THE PROPERTY OF THE BAY COMPANIES, INC. AND IS NOT TO BE REPRODUCED OR USED FOR ANY PROJECT IN WHOLE OR IN PART WITHOUT EXPRESS WRITTEN PERMISSION.

FILED:
 23082_CUP_concept_plans
 DATE: January 24, 2024
 REVISED: April 24, 2024
 REVISED:
 REVISED:

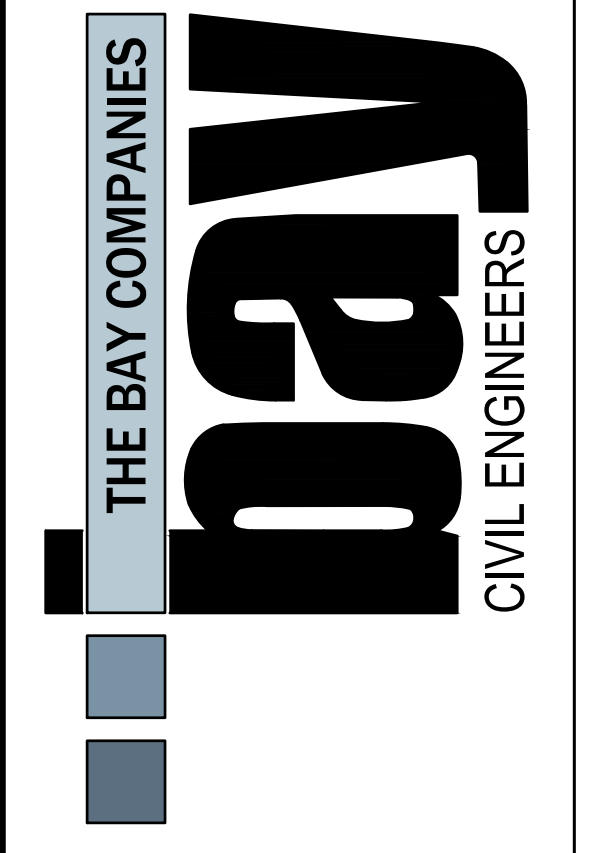

8500 BELL CREEK ROAD
 MECHANICSVILLE, VA 23116
 (804) 569-7060
 FAX: (804) 569-7061

PROJECT:
Oasis Church
 Route 301
 Henry District
 Hanover County, Virginia

SHEET:
Building Elevations

SHEET NO:
C2


JOB NO. 23082



N
O
R
T
H

THIS DRAWING IS THE PROPERTY OF THE BAY COMPANIES INC. AND IS NOT TO BE REPRODUCED OR USED FOR ANY PROJECT IN WHOLE OR IN PART WITHOUT EXPRESS WRITTEN PERMISSION.

FILED:
23082_CUP_color concept
DATE: January 24, 2024
REVISED: May 1, 2024
REVISED:
REVISED:

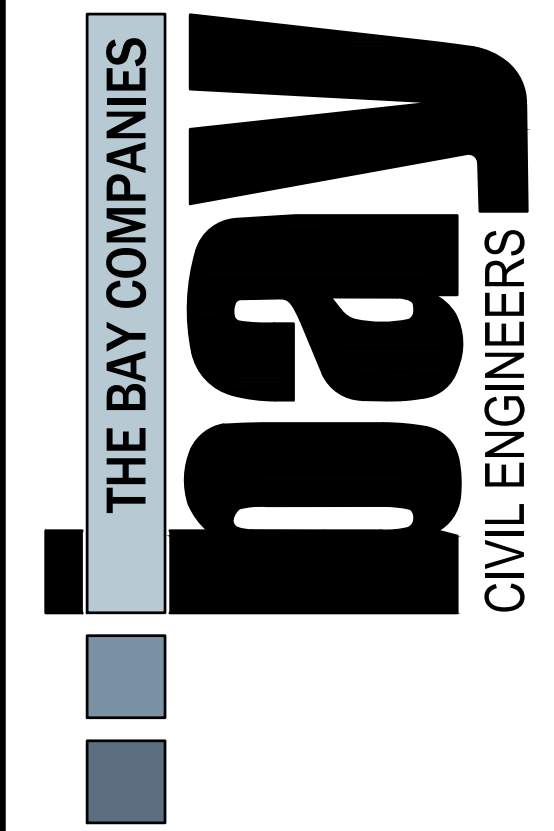

8500 BELL CREEK ROAD
MECHANICSVILLE, VA 23116
(804) 569-7060
FAX: (804) 569-7061

PROJECT:
Oasis Church
Route 301
Henry District
Hanover County, Virginia

SHEET:
Color
Concept
Plan

SHEET NO:
C3

JOB NO. 23082

