

NOT FOR CONSTRUCTION

ALL REPORTS, PLANS SPECIFICATIONS AND COMPUTER FILES RELATIVE TO THIS PROJECT ARE THE PROPERTY OF CRABTREE ROHRBAUGH & ASSOCIATES. CRABTREE ROHRBAUGH & ASSOCIATES RETAINS ALL COMMON LAW, STATUTE AND OTHER RESERVED RIGHTS INCLUDING THE COPYRIGHT RIGHTS TO REPRODUCTION OF THIS MATERIAL. NO PART OF THIS DOCUMENT MAY BE REPRODUCED OR TRANSMITTED IN ANY FORM OR BY ANY MEANS, ELECTRONIC OR MECHANICAL, INCLUDING PHOTOCOPYING, RECORDING, OR BY ANY INFORMATION STORAGE AND RETRIEVAL SYSTEM, WITHOUT THE WRITTEN PERMISSION OF CRABTREE ROHRBAUGH & ASSOCIATES. VIOLATION OF THE COPYRIGHT LAWS OF THE UNITED STATES AND WILL BE SUBJECT TO LEGAL PROSECUTION.
© CRABTREE ROHRBAUGH & ASSOCIATES, INC 2023



1 EXTERIOR SOUTH ELEVATION
A2.1
1" = 10'-0"




2 EXTERIOR WEST ELEVATION
A2.1
1" = 10'-0"



3 EXTERIOR NORTH ELEVATION ELEVATION FACING BEAVERDAM SCHOOL ROAD
A2.1
1" = 10'-0"



4 EXTERIOR EAST ELEVATION
A2.1
1" = 10'-0"

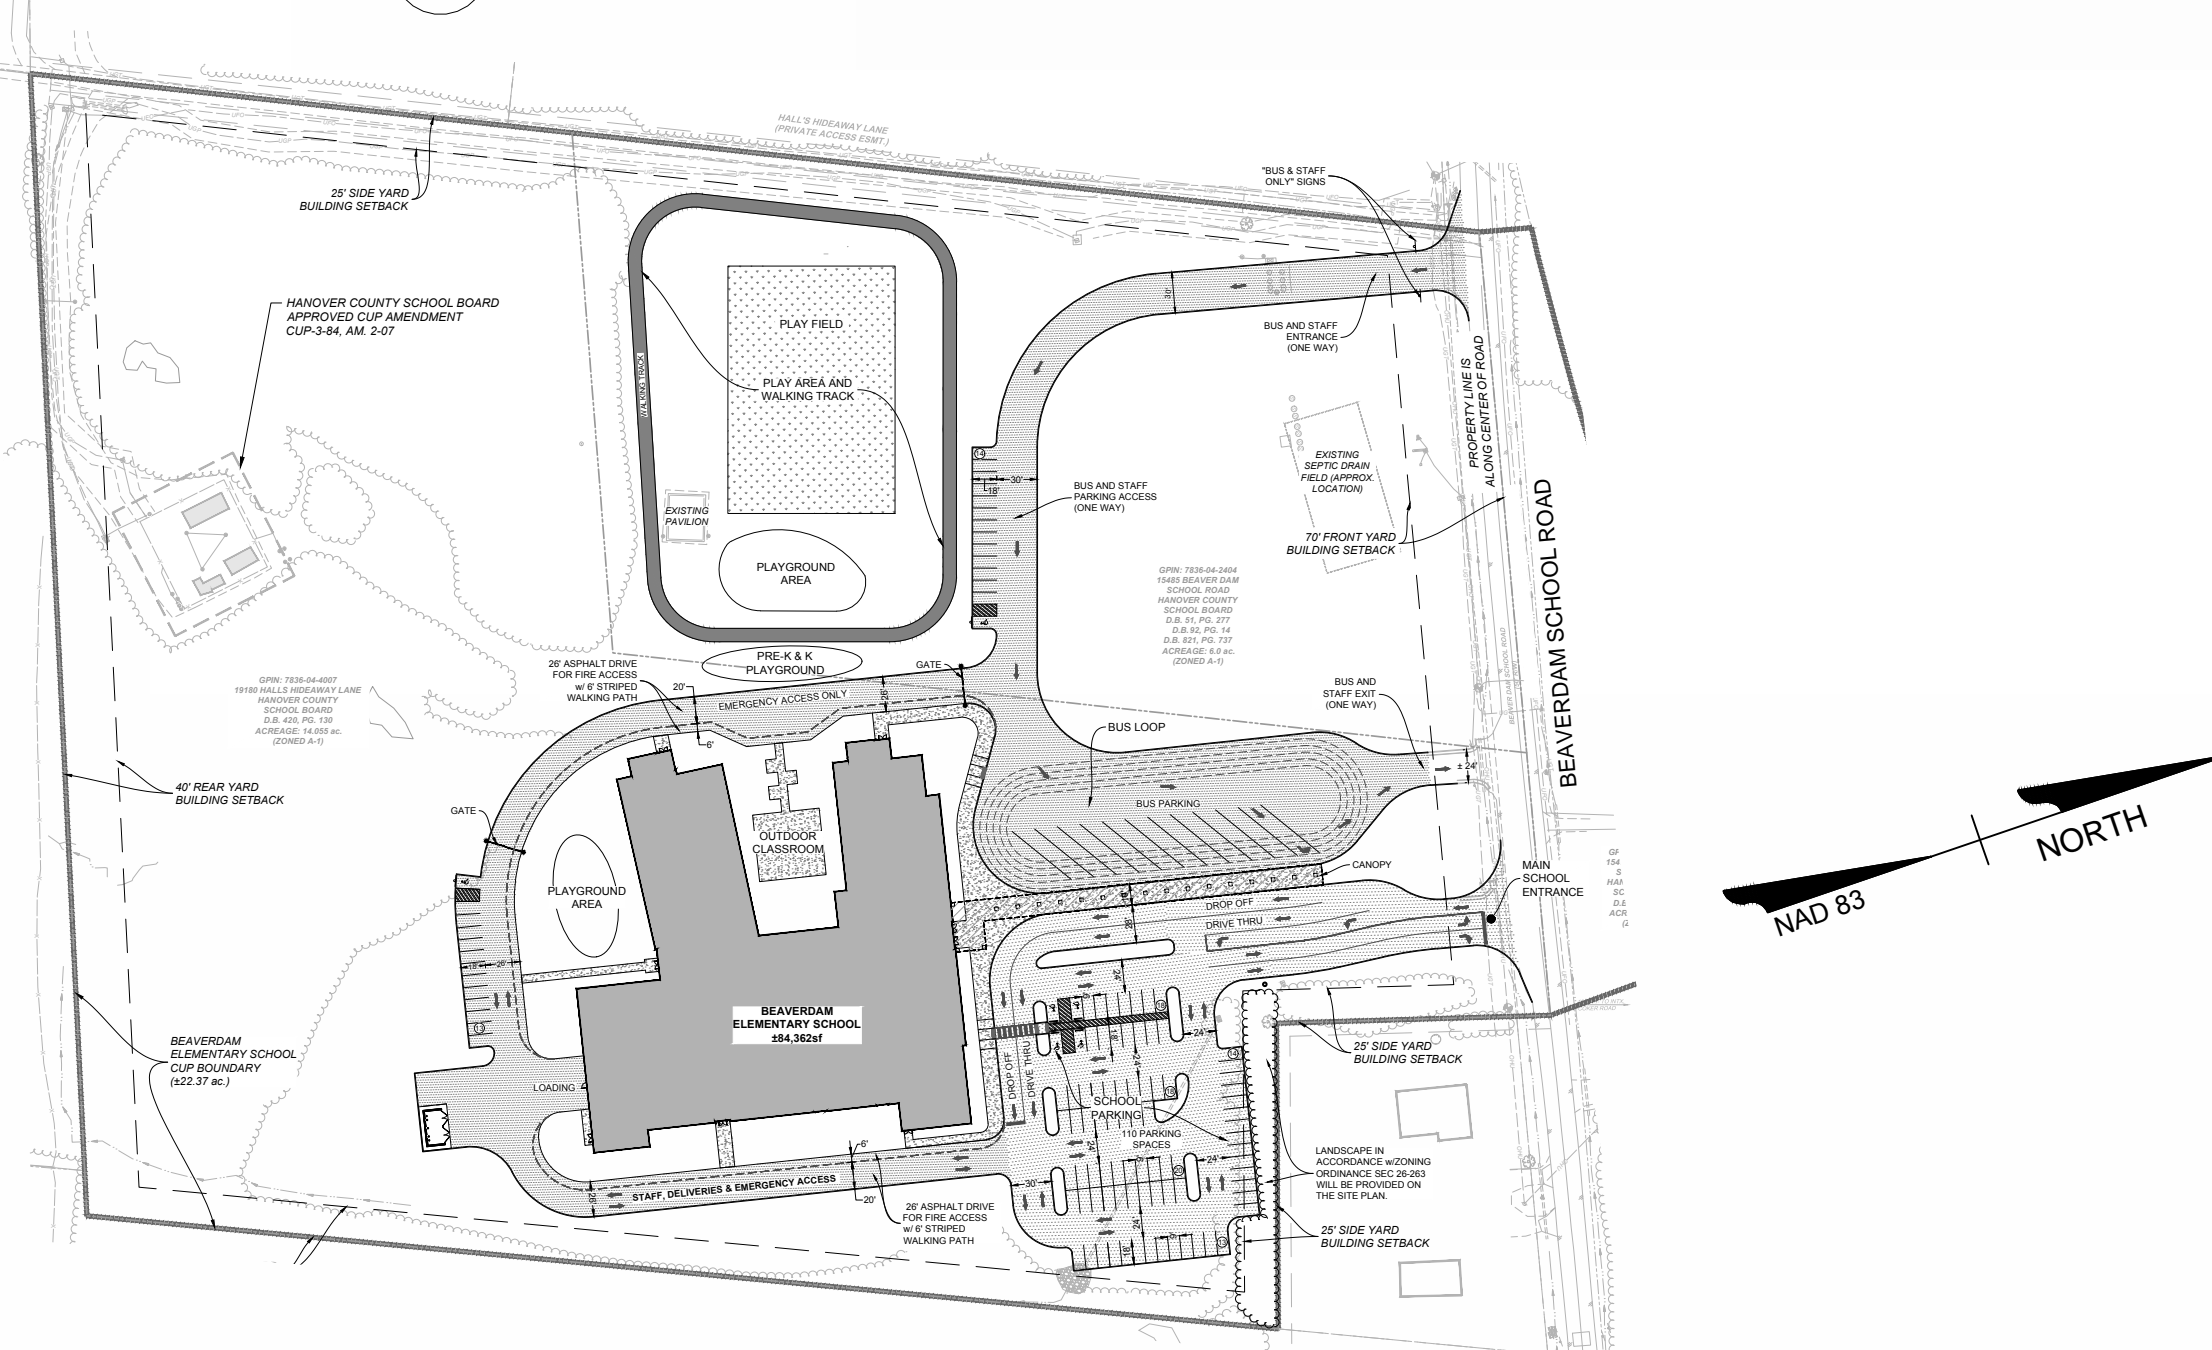

REVISIONS

NO.	DATE	NAME	DESCRIPTION OF CHANGES

CRABTREE ROHRBAUGH & ASSOCIATES - ARCHITECTS
 MECHANICSBURG, PENNSYLVANIA
 TOWSON, MARYLAND
 WHITE SULPHUR SPRINGS, WEST VIRGINIA
 www.cra-architects.com
 250 WEST MAIN STREET, SUITE 200
 CHARLOTTEVILLE VA 22902
 434-975-7262

CR

OVERALL EXTERIOR ELEVATIONS

PROJECT 3681

A2.1

DATE: 03/29/2024

EXTERIOR ELEVATION LEGEND

TAG	ELEVATION NOTE
1	BRICK VENEER TYPE A
2	BRICK VENEER TYPE B
3	METAL WALL PANEL TYPE A
4	METAL FASCIA
5	ALUMINUM CURTAIN WALL SYSTEM
6	ALUMINUM STOREFRONT SYSTEM
7	HM DOOR AND FRAME
8	PRECAST CONCRETE SILL

*PROJECT DESIGN IS DEVELOPED AT APPROXIMATELY 50%
 *EXTERIOR VENEER MATERIALS, COLOR AND FENESTRATIONS ARE SUBJECT TO MODIFICATIONS AS THE DESIGN DEVELOPS